


Multi-Slide Head - Reveal Fix




Multi-Slide Jamb - Reveal Fix


System: Aluplast Ideal 4000
 Cladding: X
 Version: 1.00, JAN19
 Scale: 1 : 2

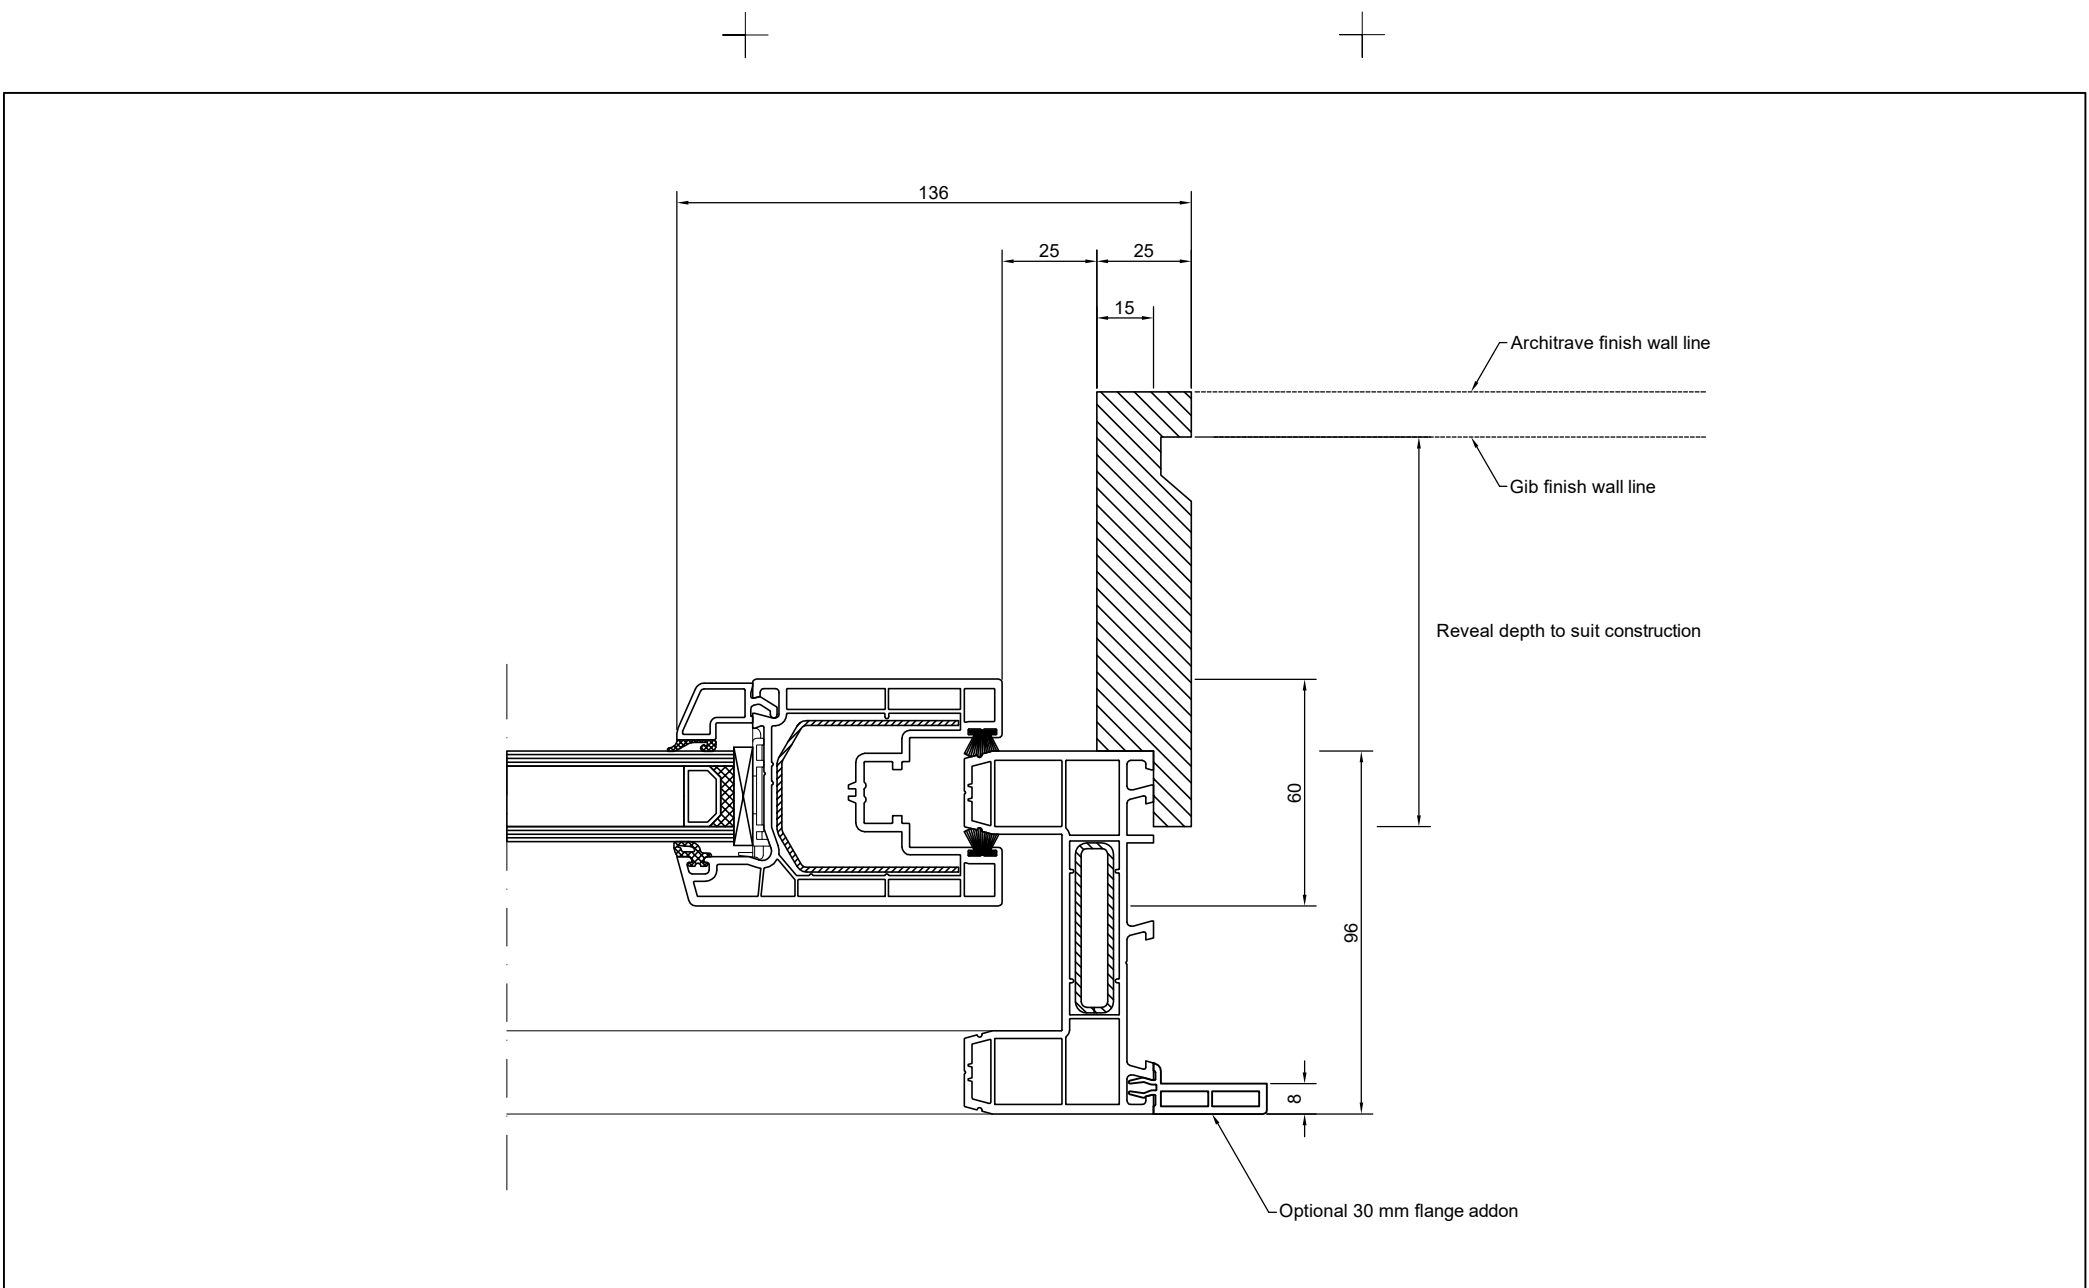

DISCLAIMER: All details are for indicative purposes only. Installation methods should comply with manufacturers recommendations and relevant NZ Building Code regulations & Standards.
 CONFIDENTIALITY: No part of this publication may be reproduced or transmitted other than the intended use by NK Window Solutions Ltd unless expressly agreed by the author.

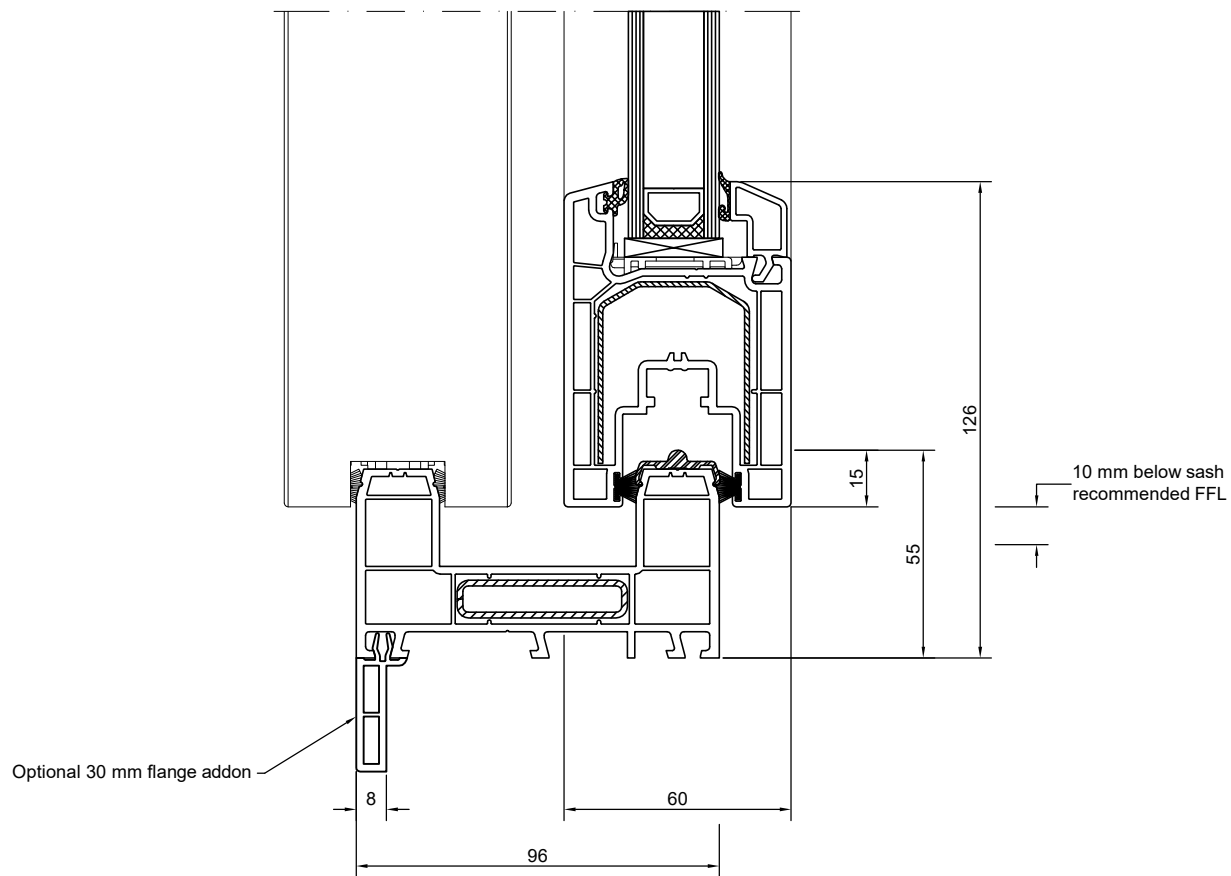

Multi-Slide Door Sill - Reveal Fix

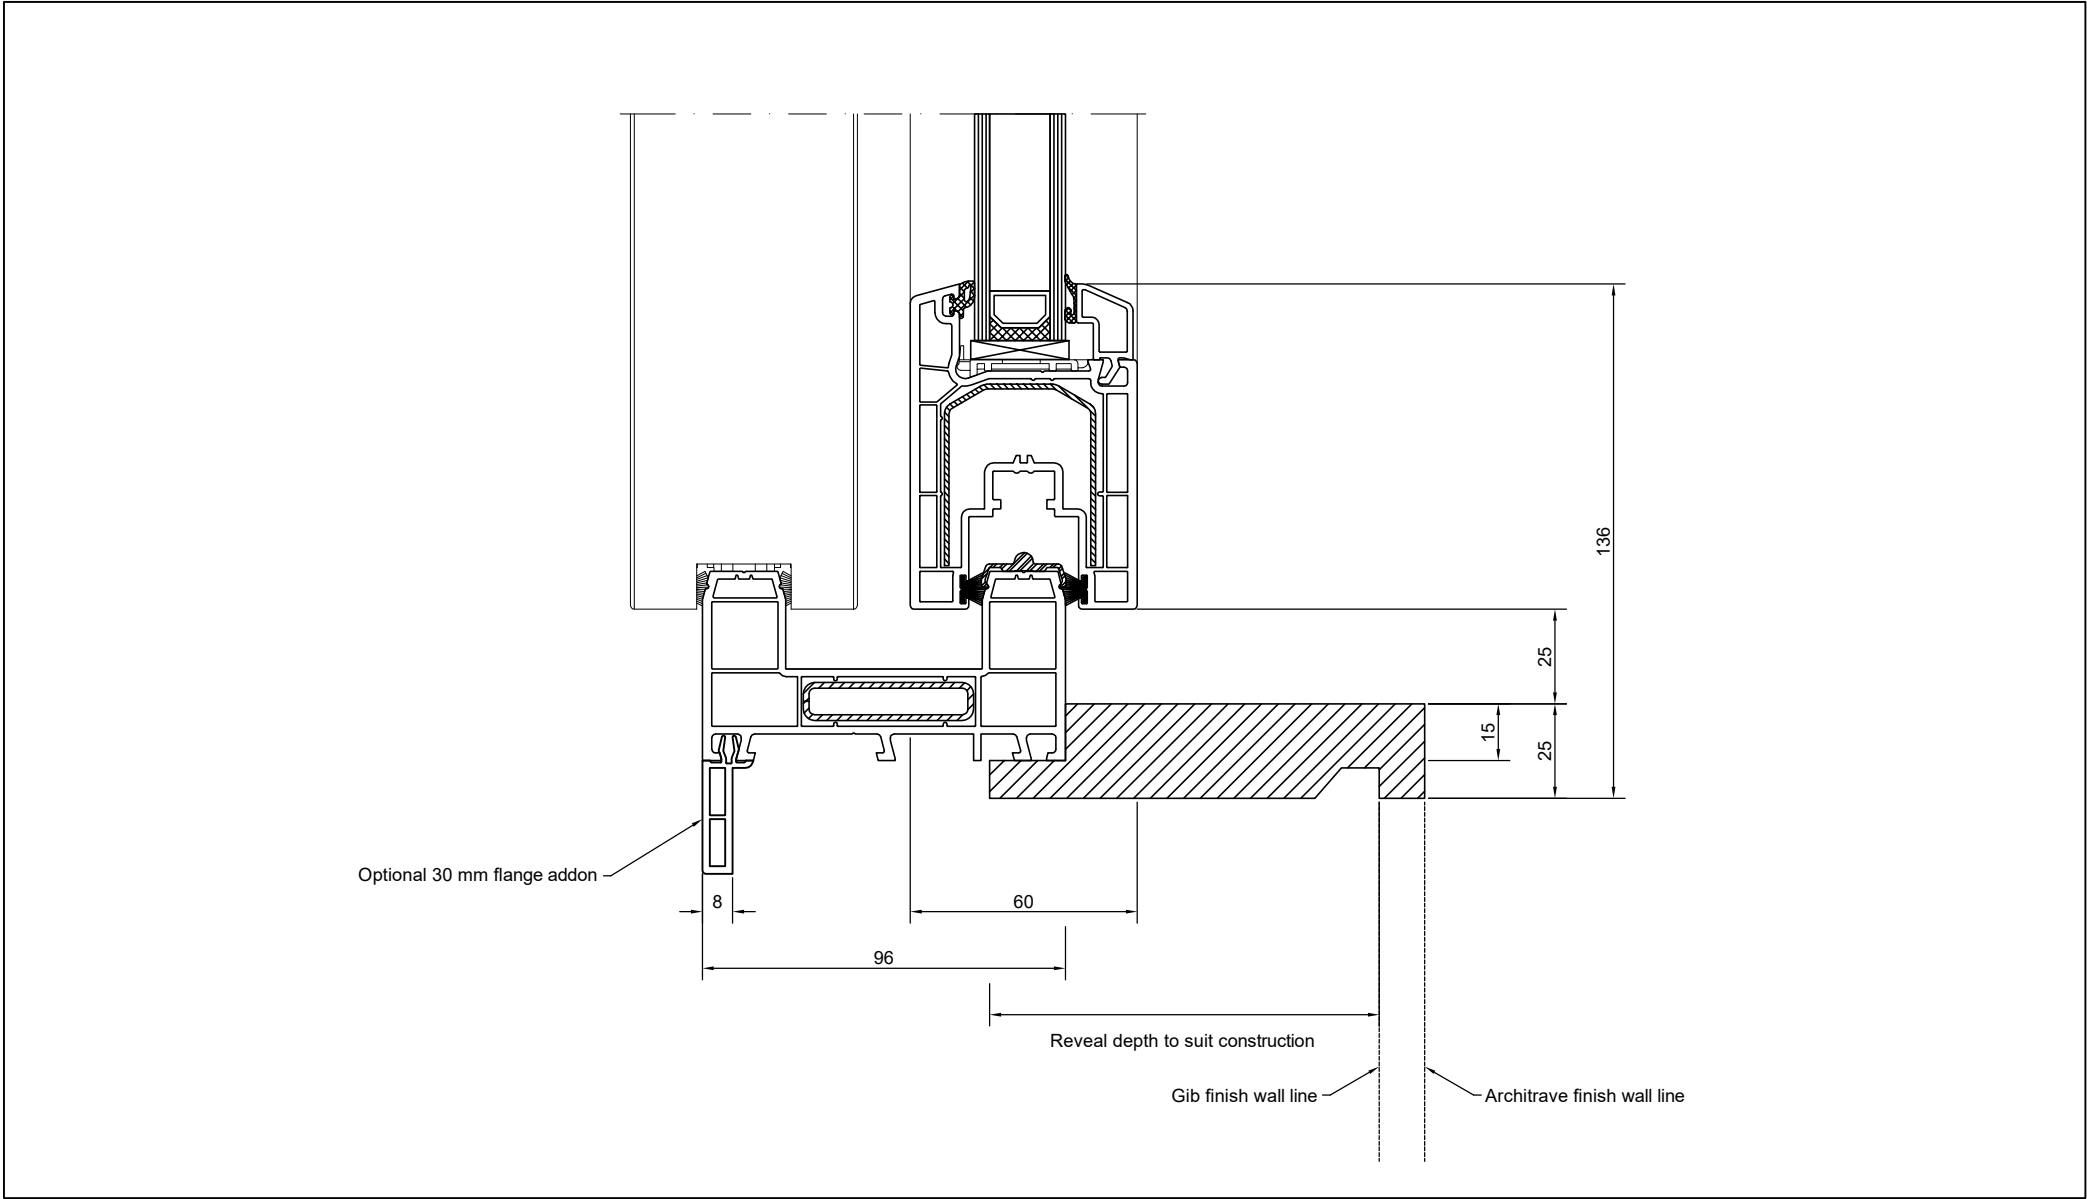

Multi-Slide Window Sill - Reveal Fix

System: Aluplast Ideal 4000
 Cladding: X
 Version: 1.00, JAN19
 Scale: 1 : 2